

KEY

01A
Advanced Warning
ROAD CLOSED
HERE ON 00/00/00
FOR XX DAYS
FROM 00.00
TO 00.00

01

ROAD
CLOSED

02

Diverted
traffic

04

06

Diversion

08

ROAD
AHEAD
CLOSED

10

Diverted
traffic

12

Diverted
traffic

14

ROAD
AHEAD
CLOSED

16

17

Diversion
ENDS

03

05

Diversion

07

Diversion

09

Diverted
traffic

11

Diverted
traffic

13

ACCESS TO
RESIDENTS
ONLY

15

CYCLISTS DISMOUNT
AND PROCEED
WITH
CAUTION

18

NO
THROUGH
ROUTE

19

ROAD CLOSURE

DIVERSION
ROUTE

13

CLOCKWISE
ROUTE

13

ANTI-
CLOCKWISE
ROUTE

ROAD
CLOSURE
LENGTH

00 miles
meters

ROAD
CLOSURE
WIDTH


meters

A525 NEWCASTLE
ROAD CLOSED
ACCESS AS FAR
AS
WOORE FRUIT
FARM

20

A525 NEWCASTLE
ROAD CLOSED
NO ACCESS TO
MADELEY

21

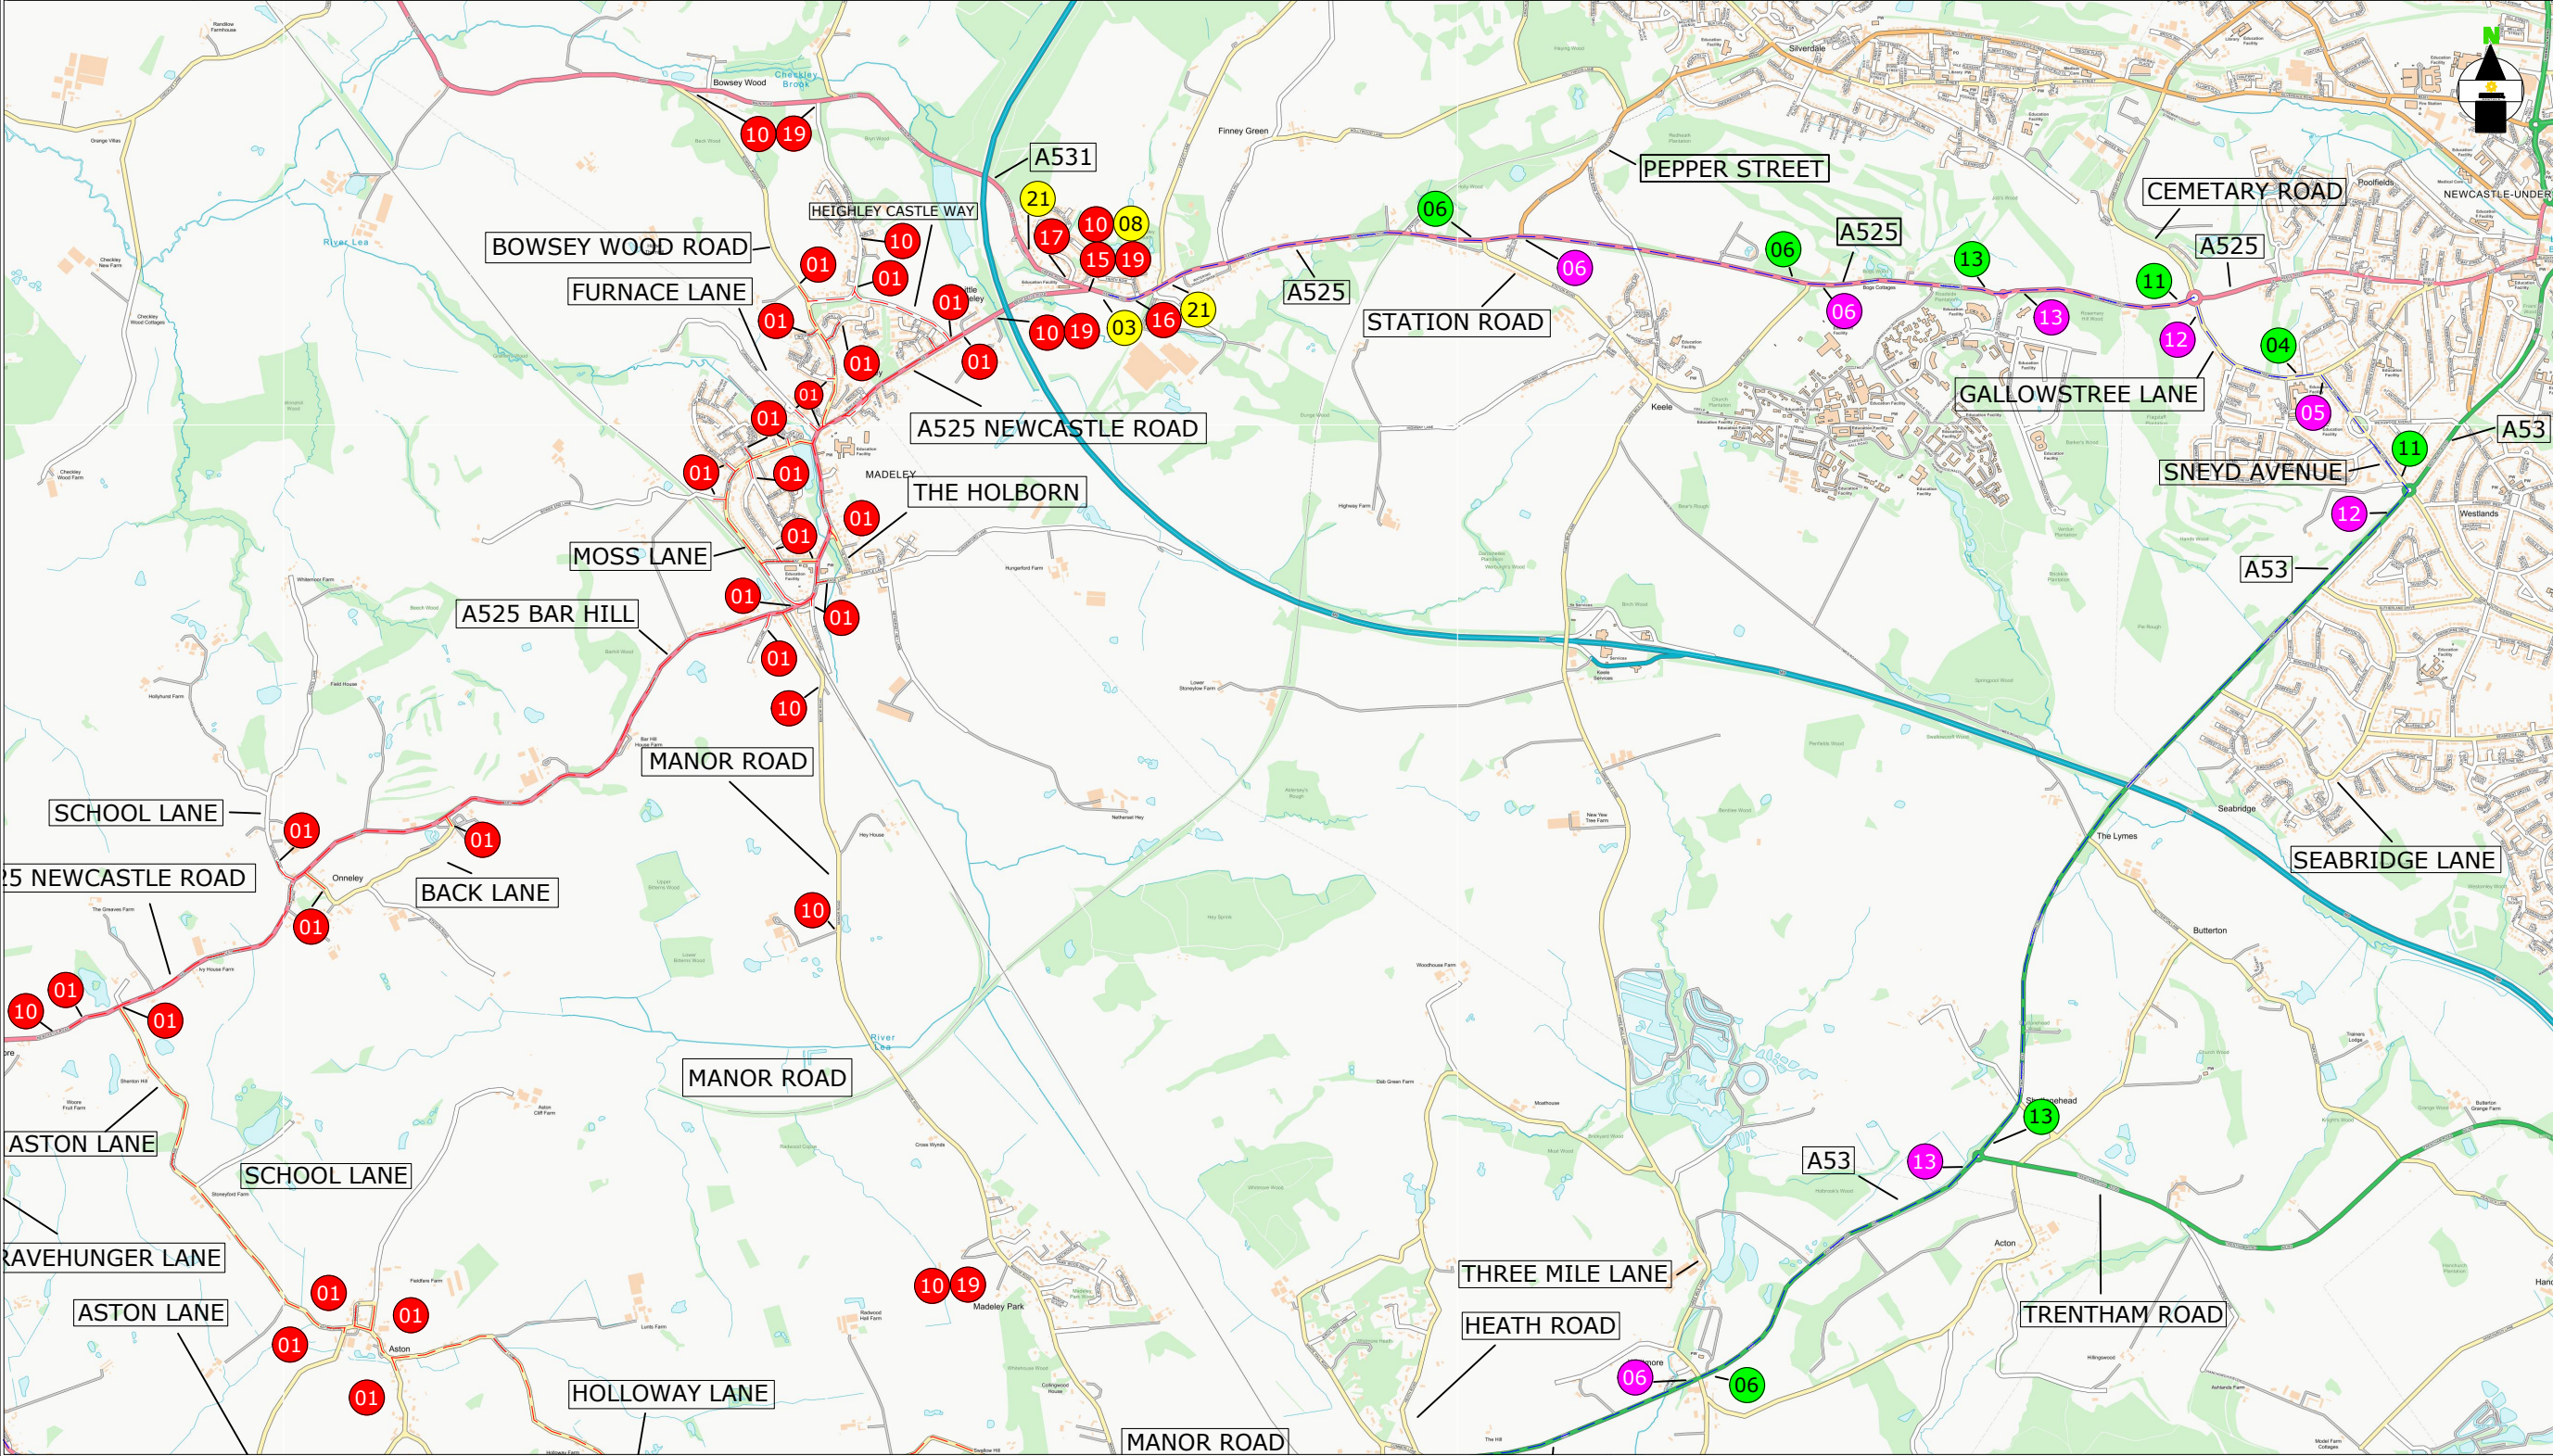

Contract No

05/01/2024

Client: AV Timing/Gold Events

Date

M Banks

Site Location / Drawing Title

Drawn by

xxxxxxx

A525 Madeley.

Approved By

civil works

CW3

Purpose of works

000

Version Number

xxxxxxx

Amended By

xx/xx/xxxx

Amendment Date

Scale

Sheet No

x of x

OS Licence No

NOT TO SCALE

000000000000

DETAIL A

Prescribed sign to Diagram 610
above and behind cones

Running lane(s)

Three only close spaced 750mm
or 1m high traffic cones

Hard
Shoulder

45°

Notes:
1) During darkness, a single warning light to BS EN 12352:2006
should be provided.
2) Traffic cones should conform to diagram 7101.1 and to
BS EN 13422.

DETAIL B

Single/Dual carriageway 40mph or less - 450mm traffic cones, spacing 1.5m.
Single/Dual carriageway 50mph or more - 750mm traffic cones, spacing 1.5m.
Dual carriageway national speed limit - 750mm traffic cones, spacing 1.5m,
relaxation 3m.

Notes:
1) During darkness, warning lights to BS EN 12352:2006 should
be provided in accordance with Table A1.3 (Appendix 1).
2) 45° tapers have 1.2m spacing, no relaxations.
3) On motorways and NSL AP duals with hard shoulders, 1m
cones will be required for both standard and relaxation works
for lead tapers and the facing wall of lane changes.

DETAIL C1

Single/Dual carriageway 40mph or less - 450mm traffic cones.
Single/Dual carriageway 50mph or more - 750mm traffic cones.

Notes:
1) During darkness, warning lights to BS EN 12352:2006
should be provided in accordance with Table A1.3 (Appendix 1).
2) For relaxation to Detail C1 see Table A1.3 (Appendix 1).

DETAIL C2

Single carriageway 40mph or less - 450mm traffic cones.
Single/Dual carriageway 50mph or more - 750mm traffic cones.

Notes:
1) During darkness, warning lights to BS EN 12352:2006
should be provided in accordance with Table A1.3.
2) Detail D applies only to relaxation cases.

DETAIL D

Single/Dual carriageway 40mph or less - 450mm traffic cones.
Single/Dual carriageway 50mph or more - 750mm traffic cones.

Notes:
1) During darkness, warning lights to BS EN 12352:2006
should be provided in accordance with Table A1.3 (Appendix 1).
2) Detail D applies only to relaxation cases.

DETAIL AL

Manned Airlock system.
Notes:
1) Minimal site traffic 25 - 30m air lock is
sufficient, Extend airlock for larger work
vehicle flow.
2) Red lamps to be used on Nissen Barrier
(all HE networks)

30

ROAD
CLOSED

THIS DOCUMENT IS UNCONTROLLED WHEN PRINTED

The electronic version of this document is the approved and most current. Any printed version is uncontrolled and may
not be current.

SUNBELT
RENTALS

Sunbelt Rentals UK (Traffic Management)
Kemble Airfield Enterprise Park, Cirencester Road,
Kemble GL7 6BQ
Telephone: 0370 050 0792